
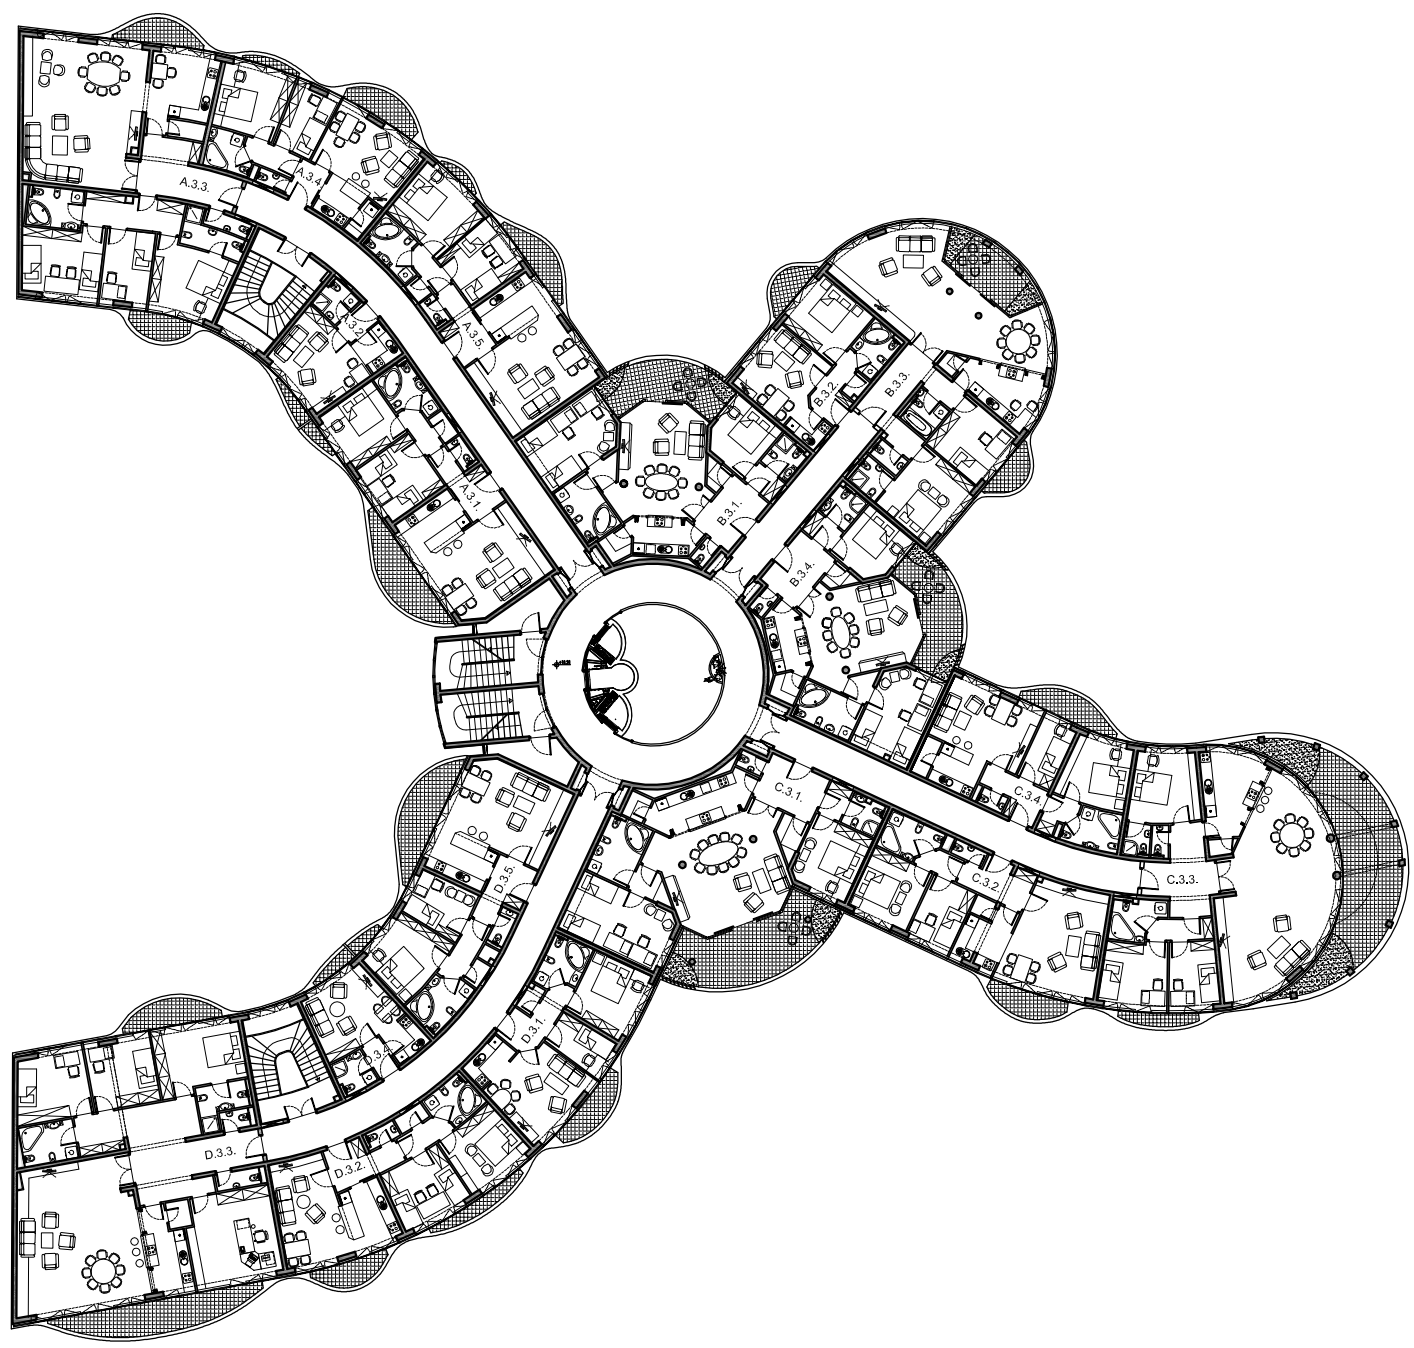


0 5 10m  
1:400

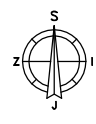

TREĆI KAT, kota +10.20